




ARENDA - ARÖ

SITUATIONSPLAN

SKISS
2025-02-24


A1 1:500
A3 1:1000

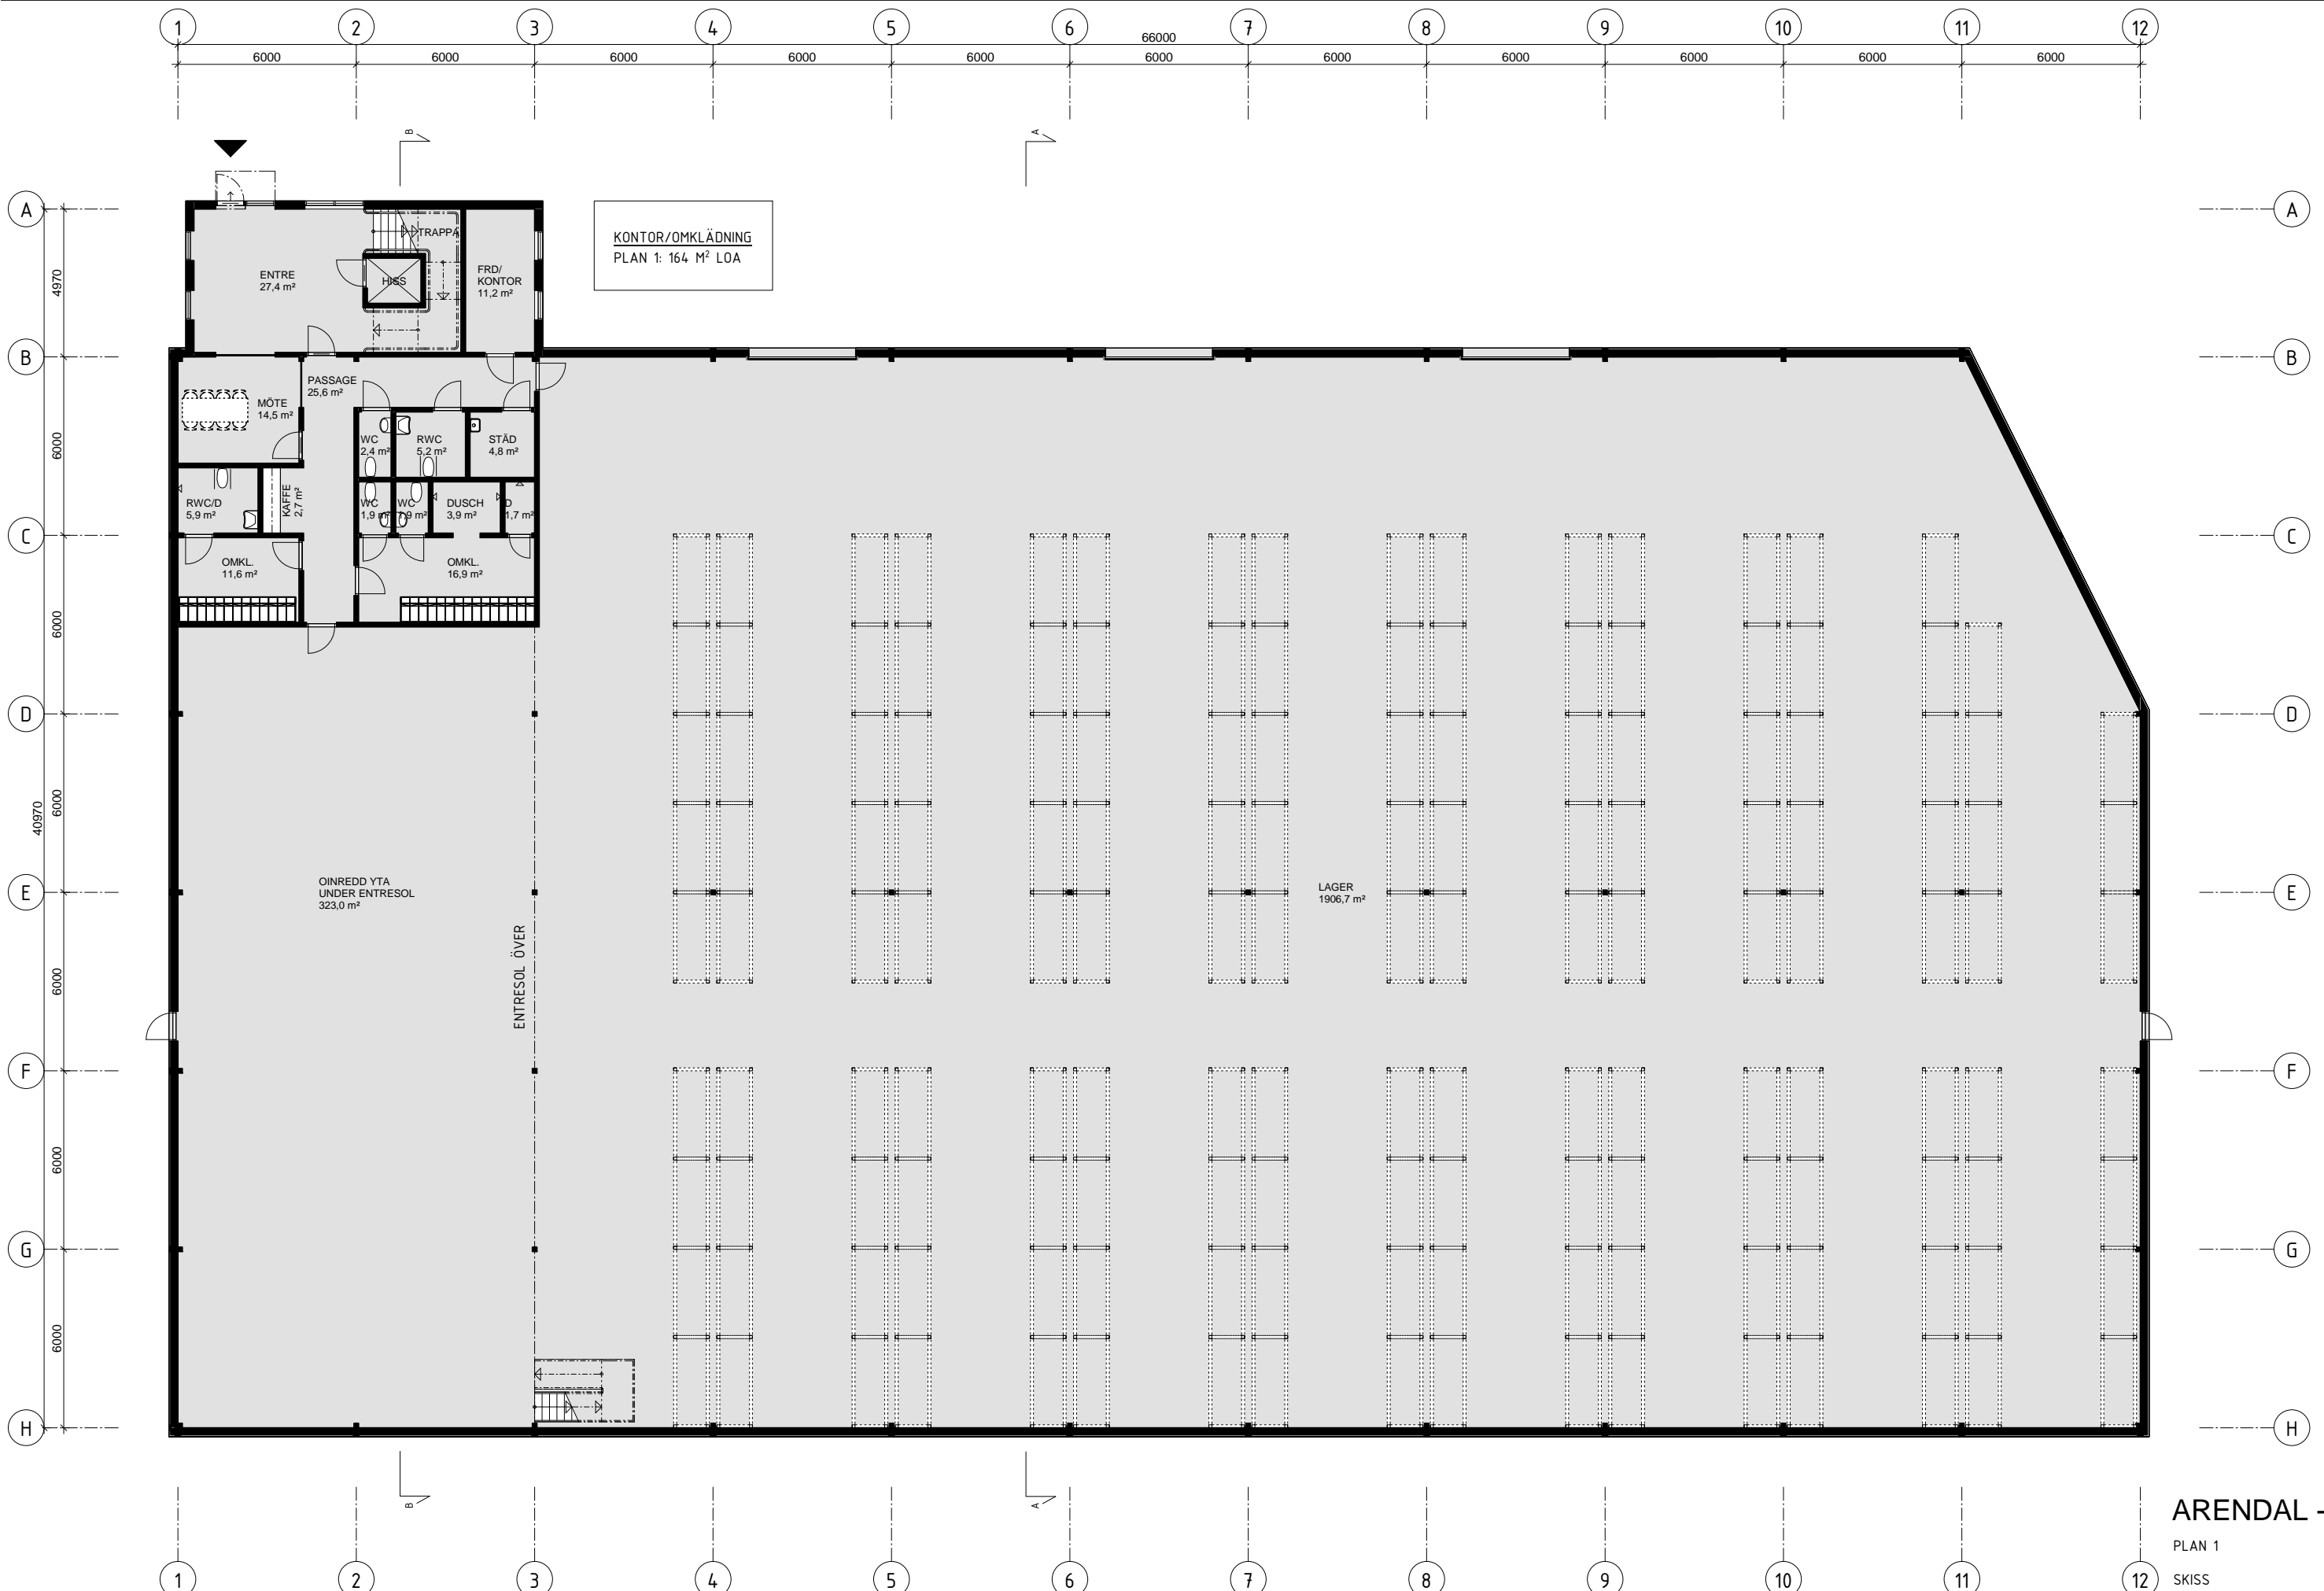

KONTOR/OMKLÄDNING
PLAN 1: 164 M² LOA

ARENDA - ARÖ


PLAN 1
SKISS
2025-02-24
A1 1:100
A3 1:200

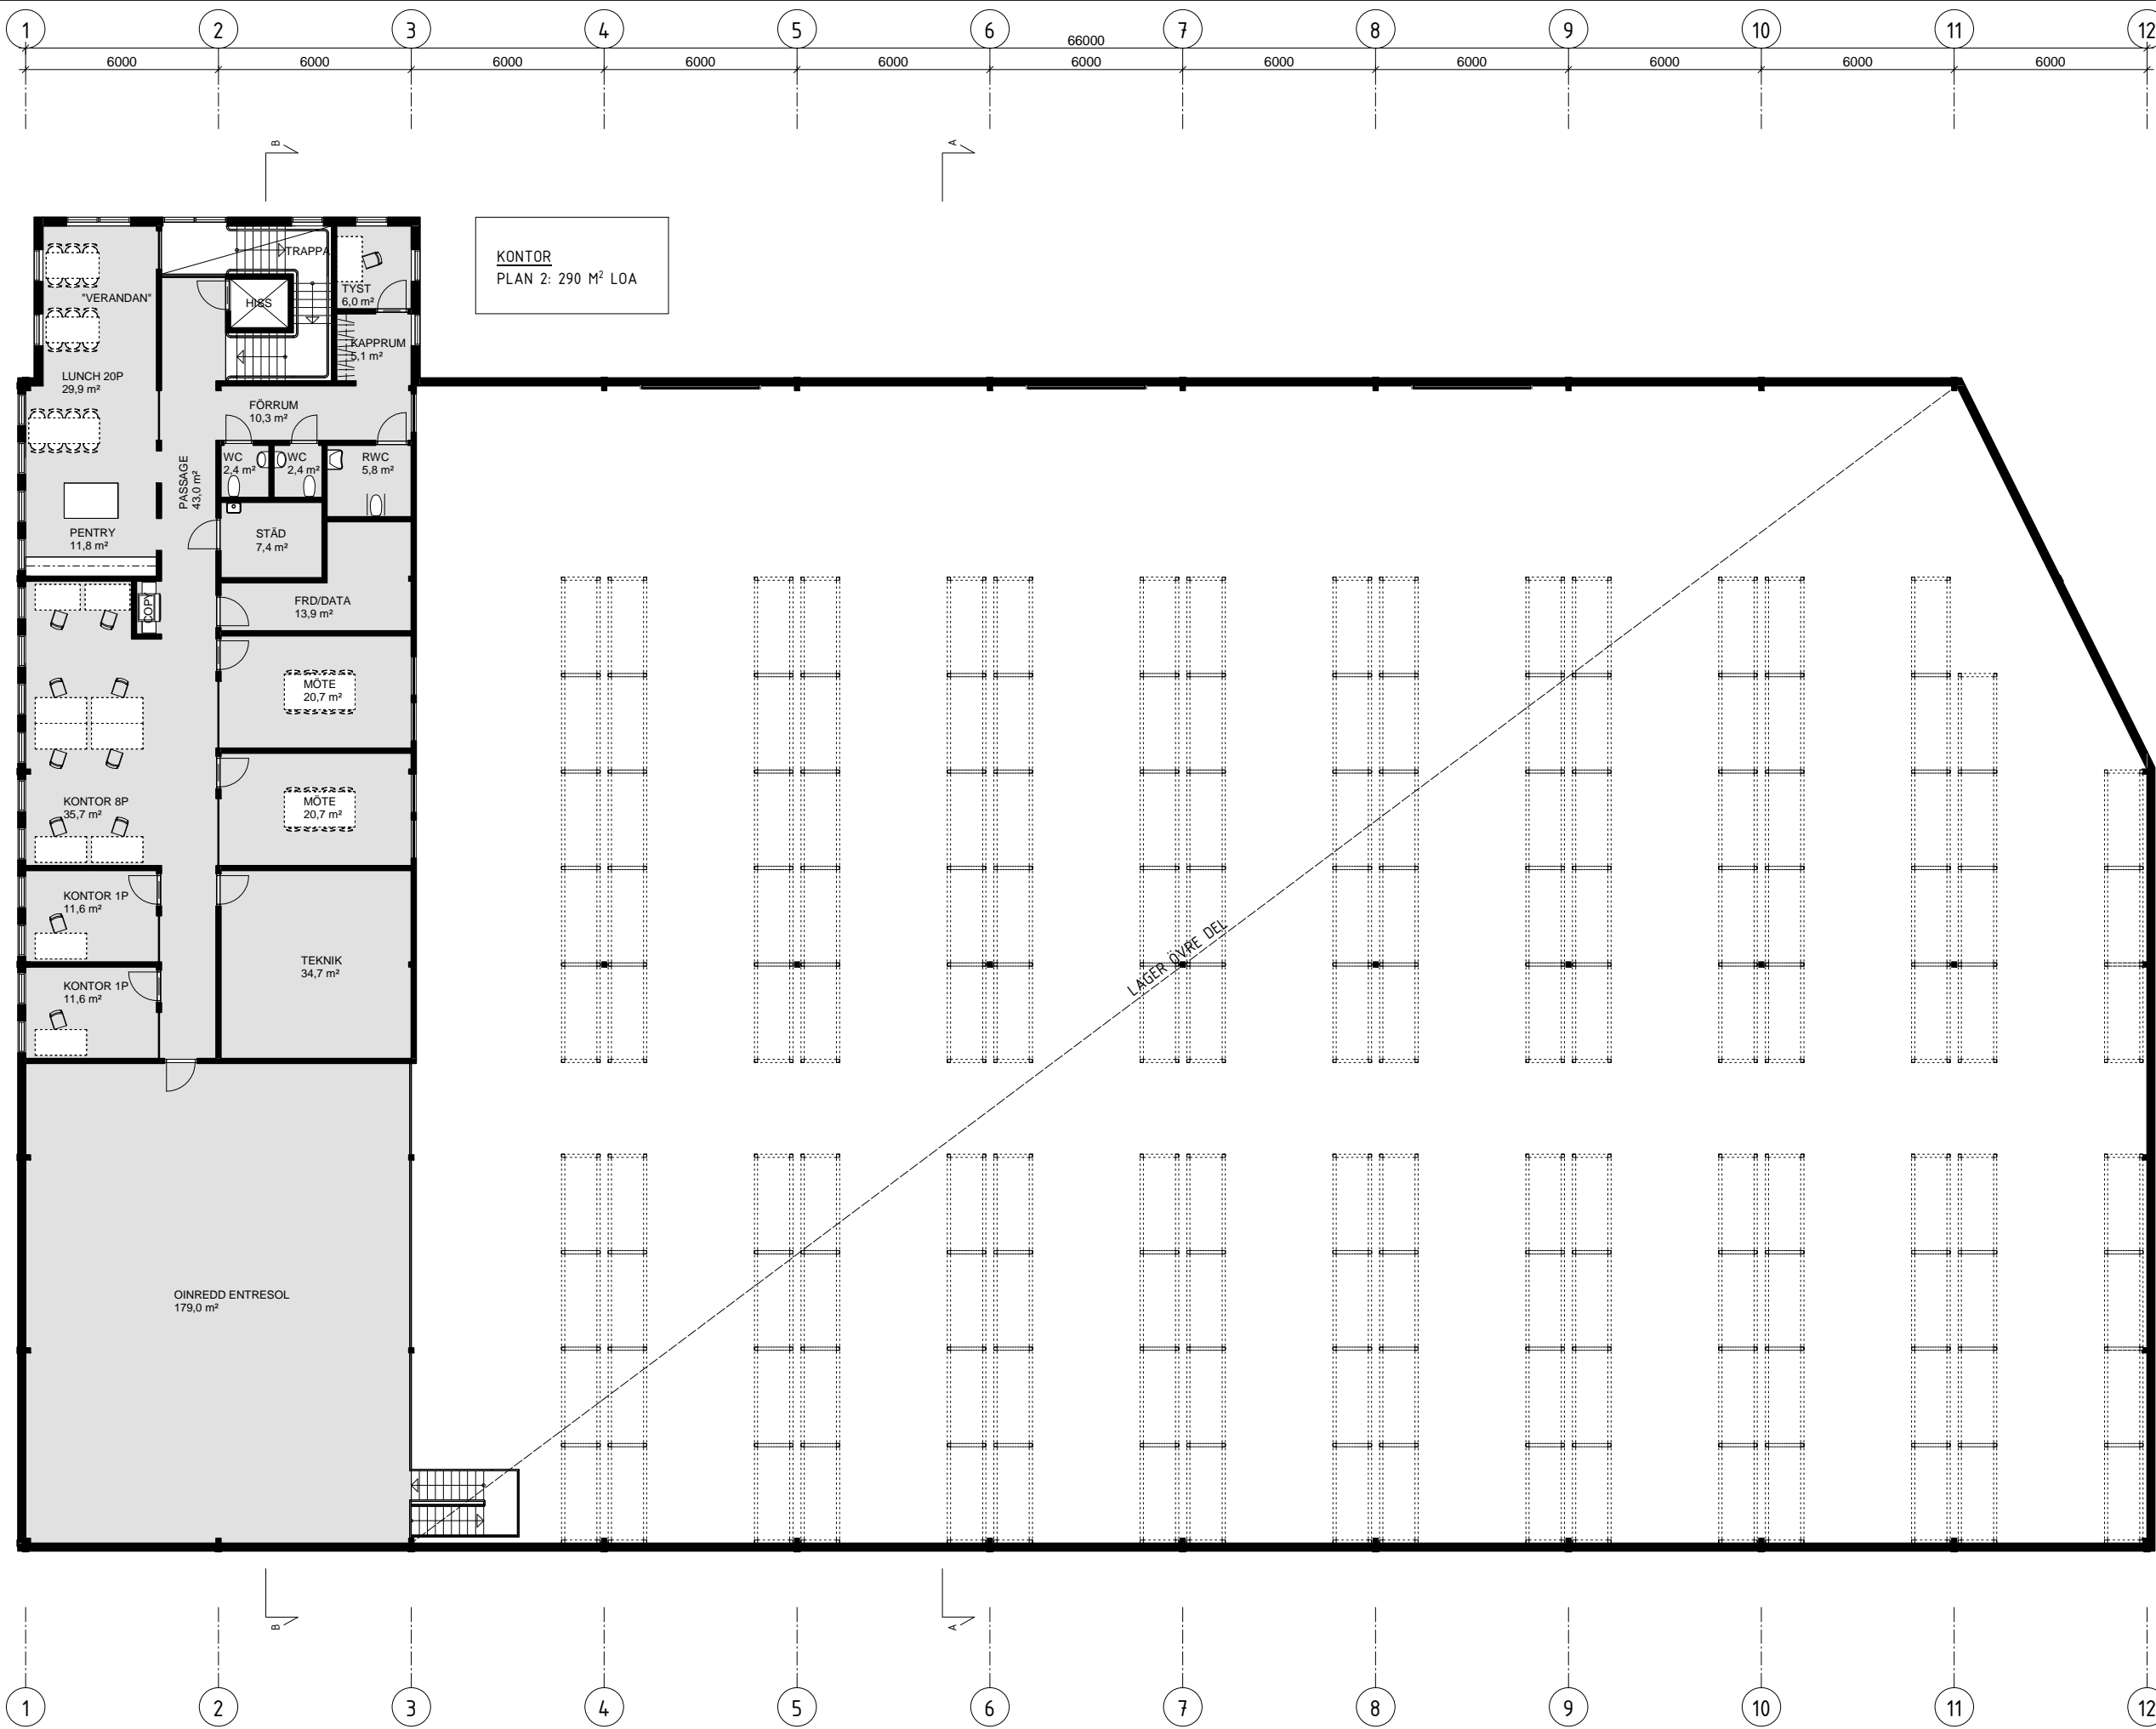


KONTOR
PLAN 2: 290 M² LOA

ARENDA - ARÖ

PLAN 2
SKISS
2025-02-24
A1 1:100
A3 1:200

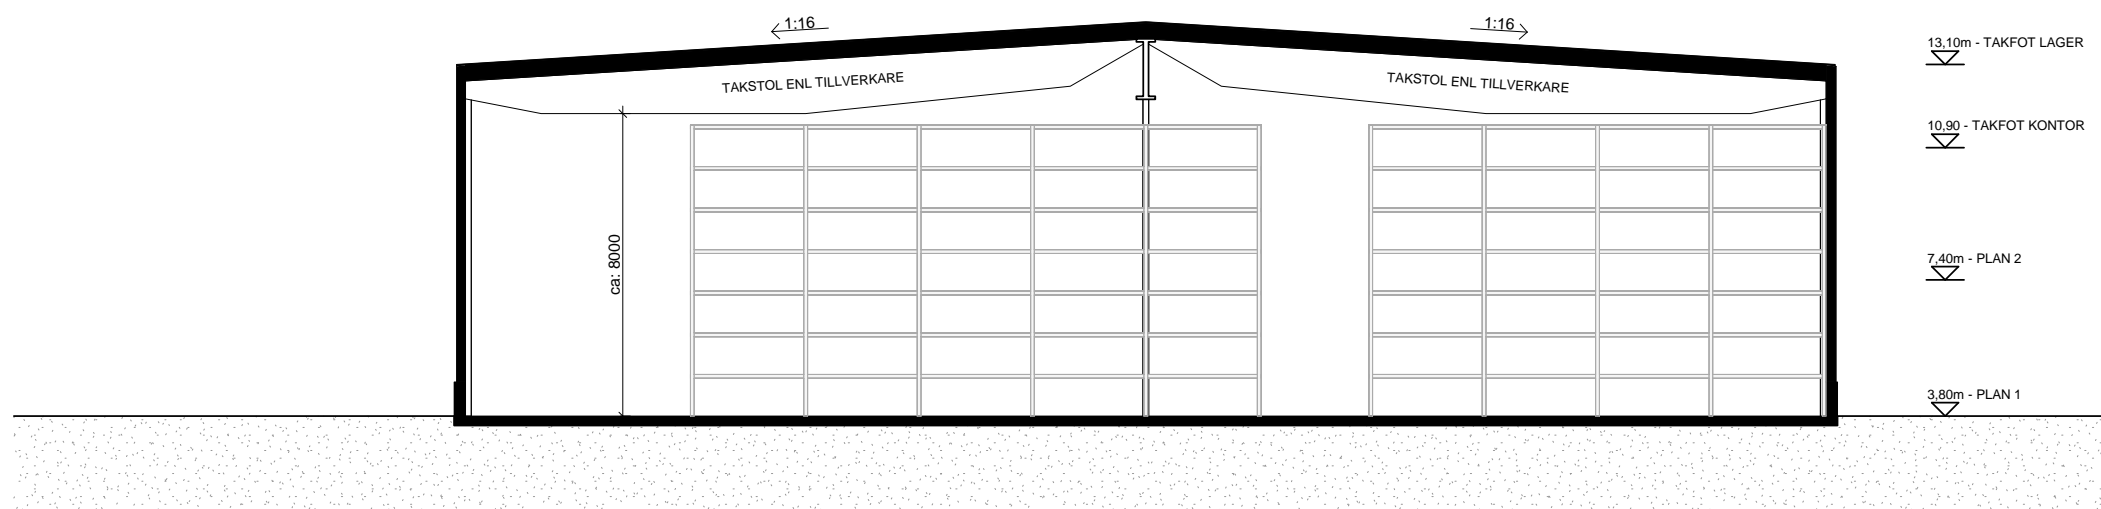

SEKTION A-A

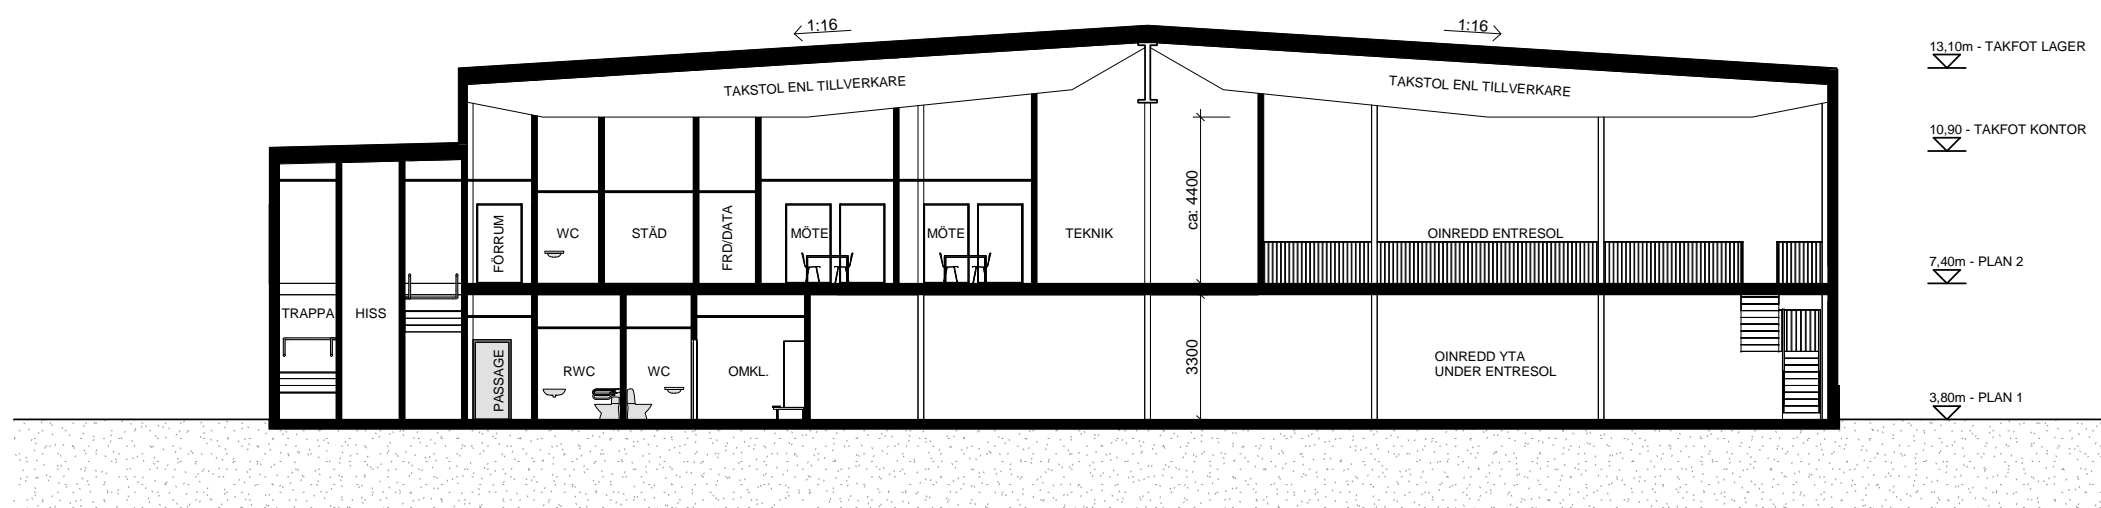


SEKTION B-B

ARENDA - ARÖ

SEKTIONER

SKISS
2025-02-24

A1 1:100
A3 1:200

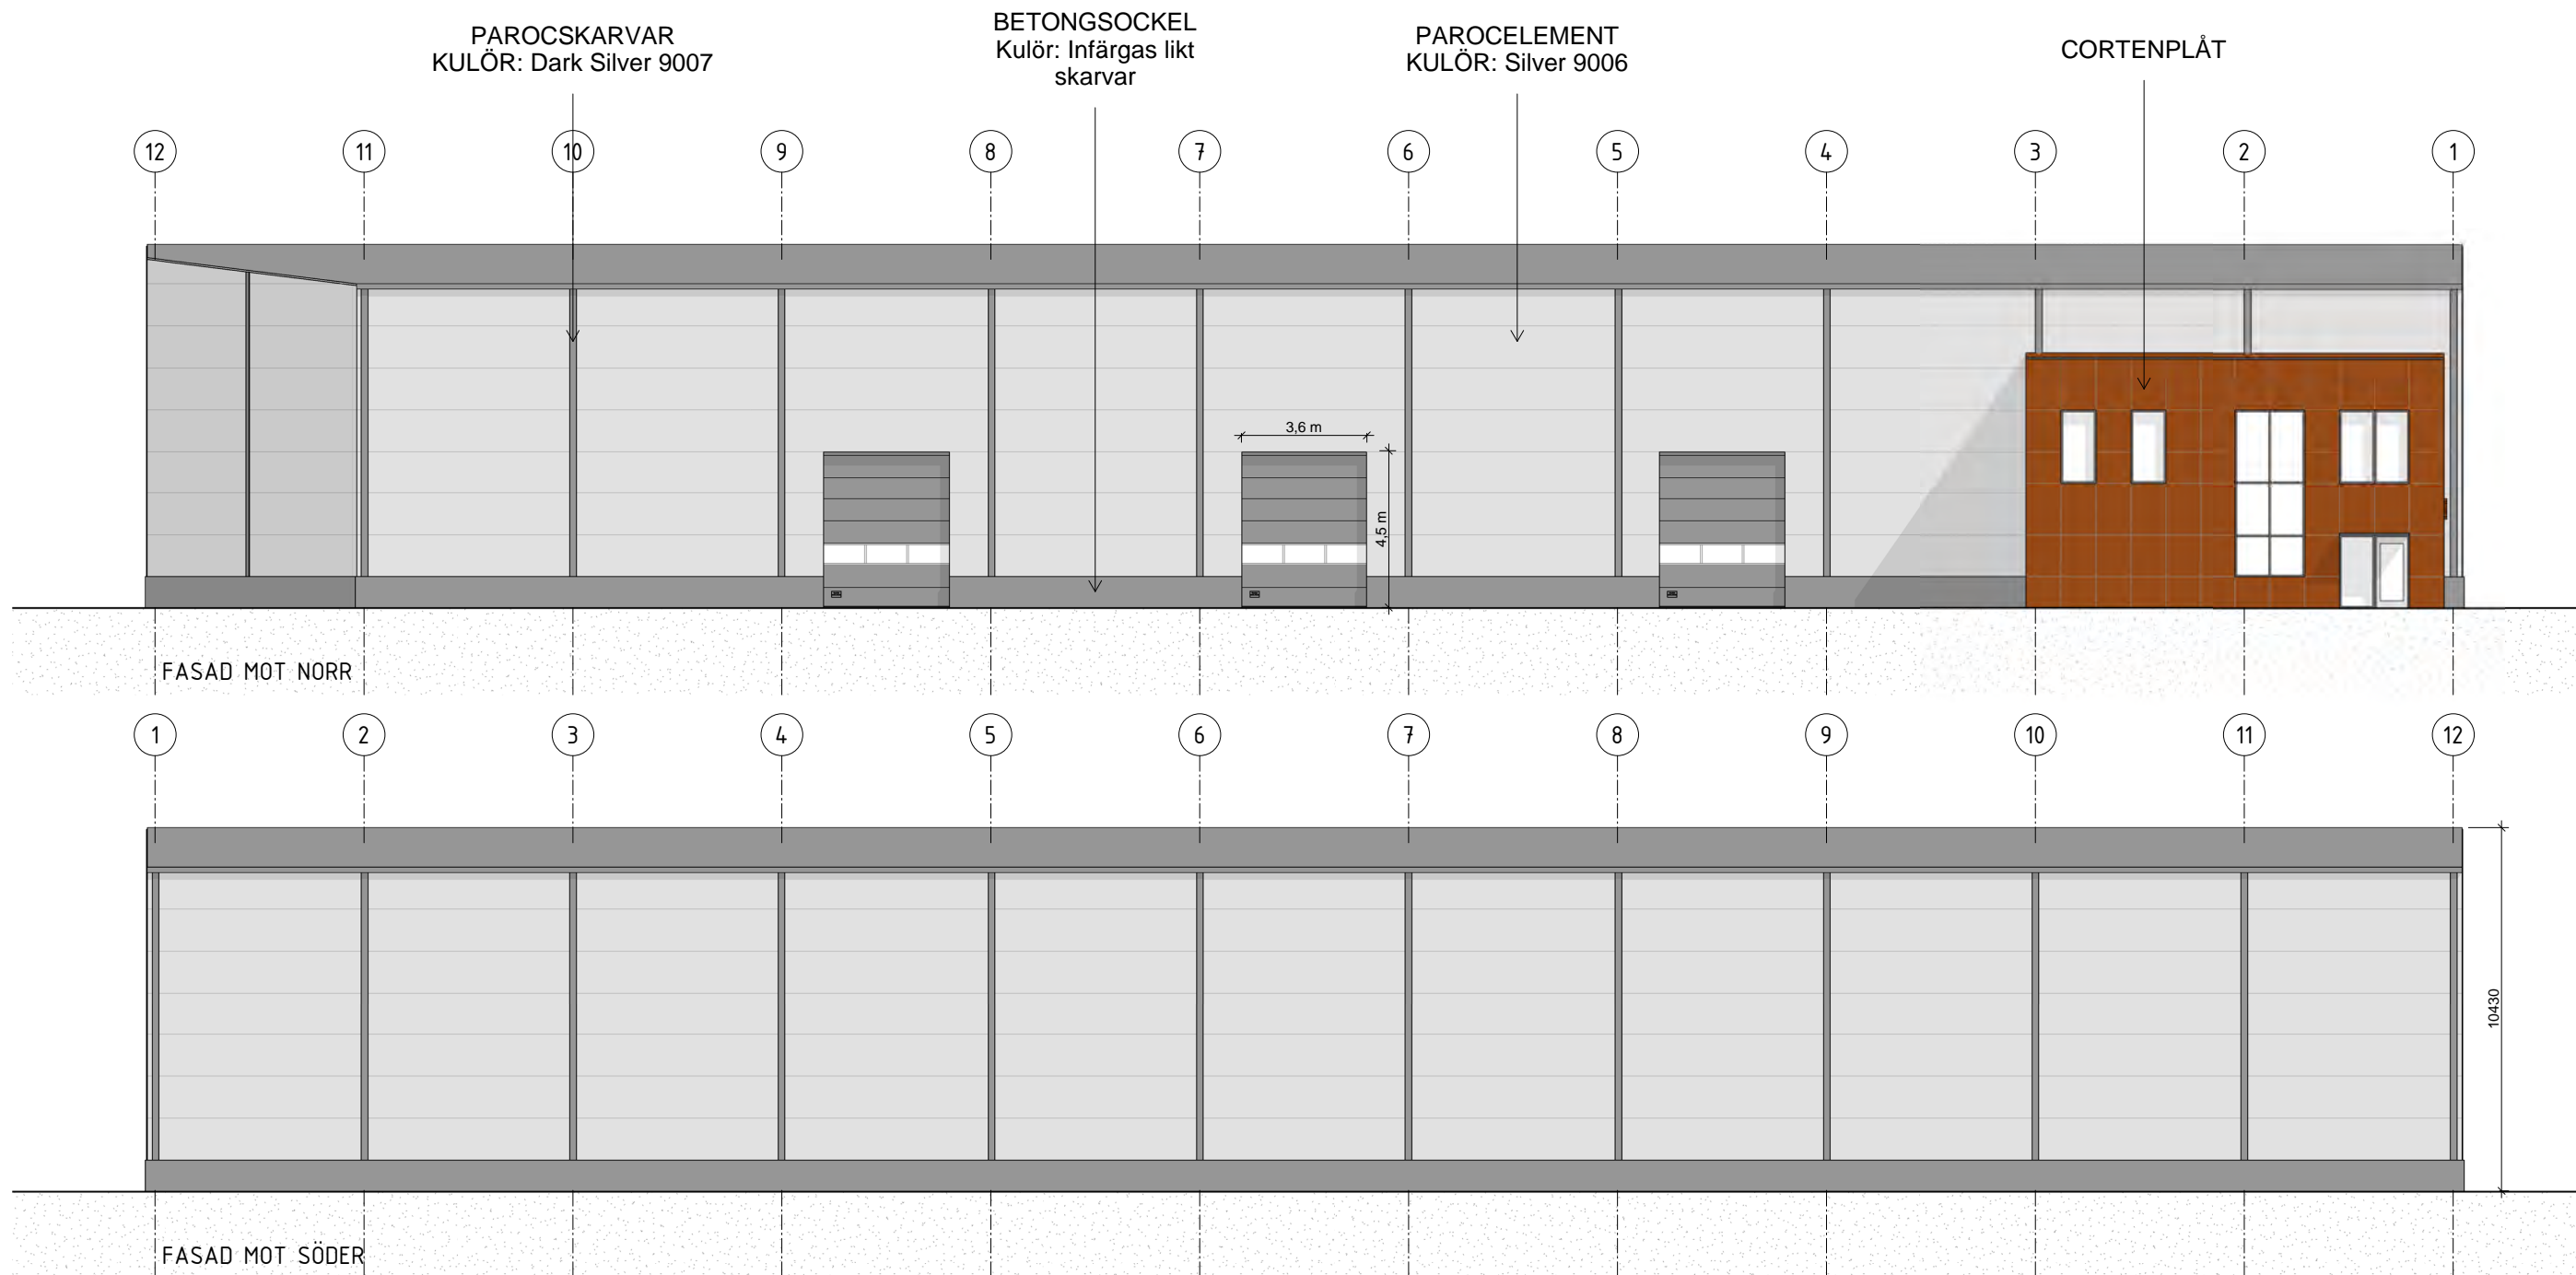

ARENDA - ARÖ

FASAD N & S

SKISS
2025-02-24

A1 1:100
A3 1:200



ARENDA - ARÖ

FASAD Ö & V

SKISS
2025-02-24

A1 1:100
A3 1:200




VY FRÅN LASTGÅRDEN MOT ENTRÉN



VY FRÅN ÖPPNA KONTORSLANDSKAPET MOT MÖTESRUMMEN



VY FRÅN LAGRET MOT ENTRESOLET OCH KONTORSDELEN

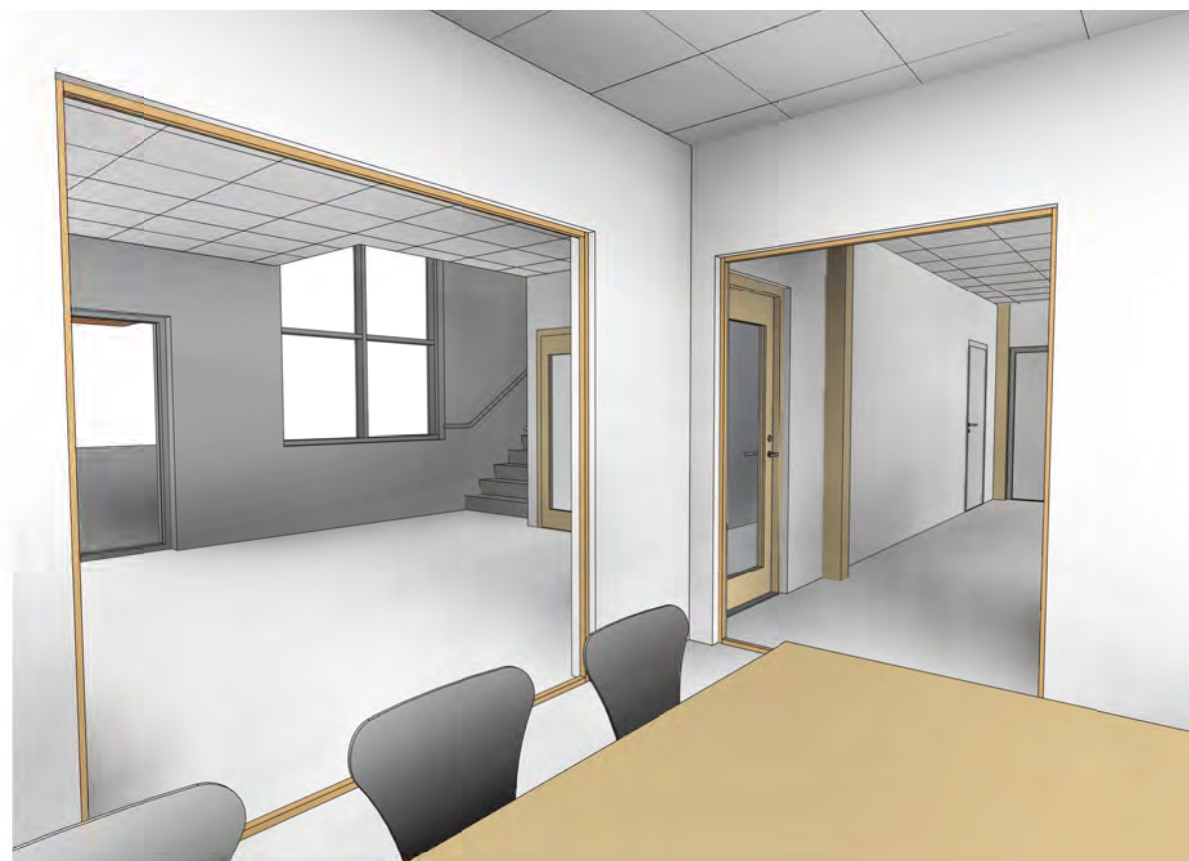

VY FRÅN MÖTESRUM MOT ENTRÉN OCH LAGRET